


VICINITY MAP NO SCALE



	2 BR	3 BR	TOTAL
PHASE I	46	68	114
PHASE II	44	66	110
PHASE III	42	64	106
PHASE IV	32	48	80
TOTAL	164	246	410

ACRES - 4 PHASES - 61 ACRES TOTAL  
 DENSITY - 6.7 DU/A THRU TOWNHOUSES  
 PARKING RATIO - 2:1

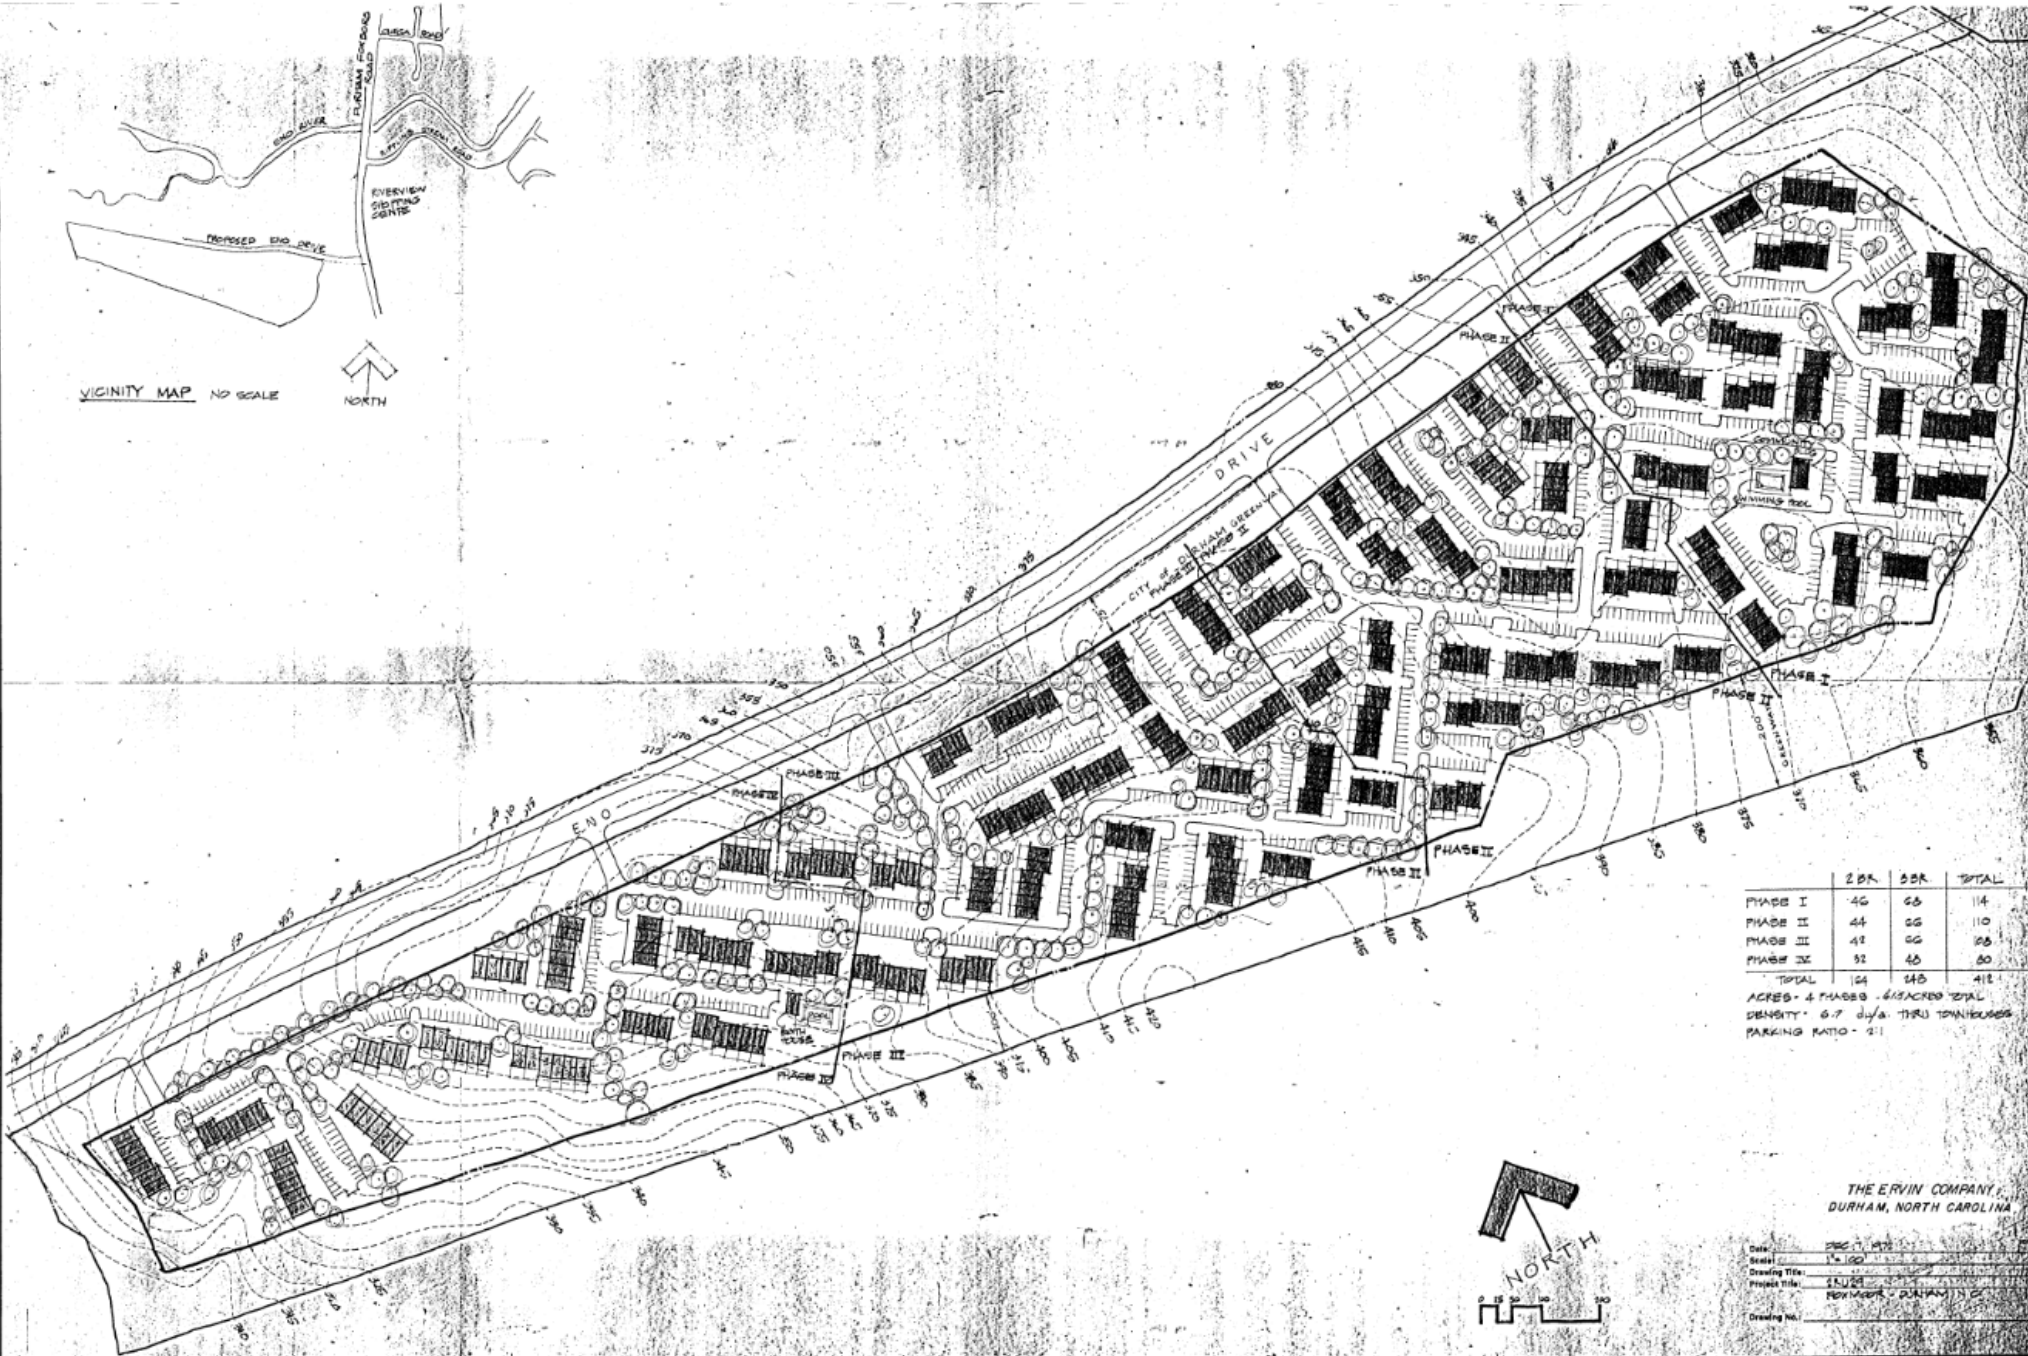

THE ERVIN COMPANY  
 DURHAM, NORTH CAROLINA

Date: DEC 17, 1970  
 Scale: 1" = 100'  
 Drawing Title: SITE PLAN  
 Project Title: HOVINGDON - DURHAM  
 Drawing No.: